

blu line designs
planning | landscape architecture | design

8719 S. Sandy Parkway
Sandy, UT 84070
p 801.913.7994

CLIENT

PLANT SCHEDULE

TREES


	BOTANICAL NAME / COMMON NAME
	ACER TRUNCATUM 'WARREN RED' / PACIFIC SUNSET MAPLE
	GLEDITSIA TRIACANTHOS 'SKYLINE' / SKYLINE HONEY LOCUST
	MALUS X 'RED BARRON' / RED BARRON CRAB APPLE
	PICEA PUNGENS GLAUCA / COLORADO BLUE SPRUCE
	PINUS NIGRA / AUSTRIAN BLACK PINE
	PLATANUS X ACERIFOLIA / LONDON PLANE TREE
	TILIA CORDATA 'CORZAM' / CORINTHIAN LITTLELEAF LINDEN
	ZELKOVA SERRATA 'GREEN VASE' / SAWLEAF ZELKOVA

SHRUB AREAS

	BOTANICAL NAME / COMMON NAME
	SHRUB BED / SHRUB BED

GROUND COVERS

	BOTANICAL NAME / COMMON NAME
	FROM GREAT BASIN SEED OR GRANITE SEED / CABIN SEED MIX
	POA PRATENSIS / KENTUCKY BLUEGRASS

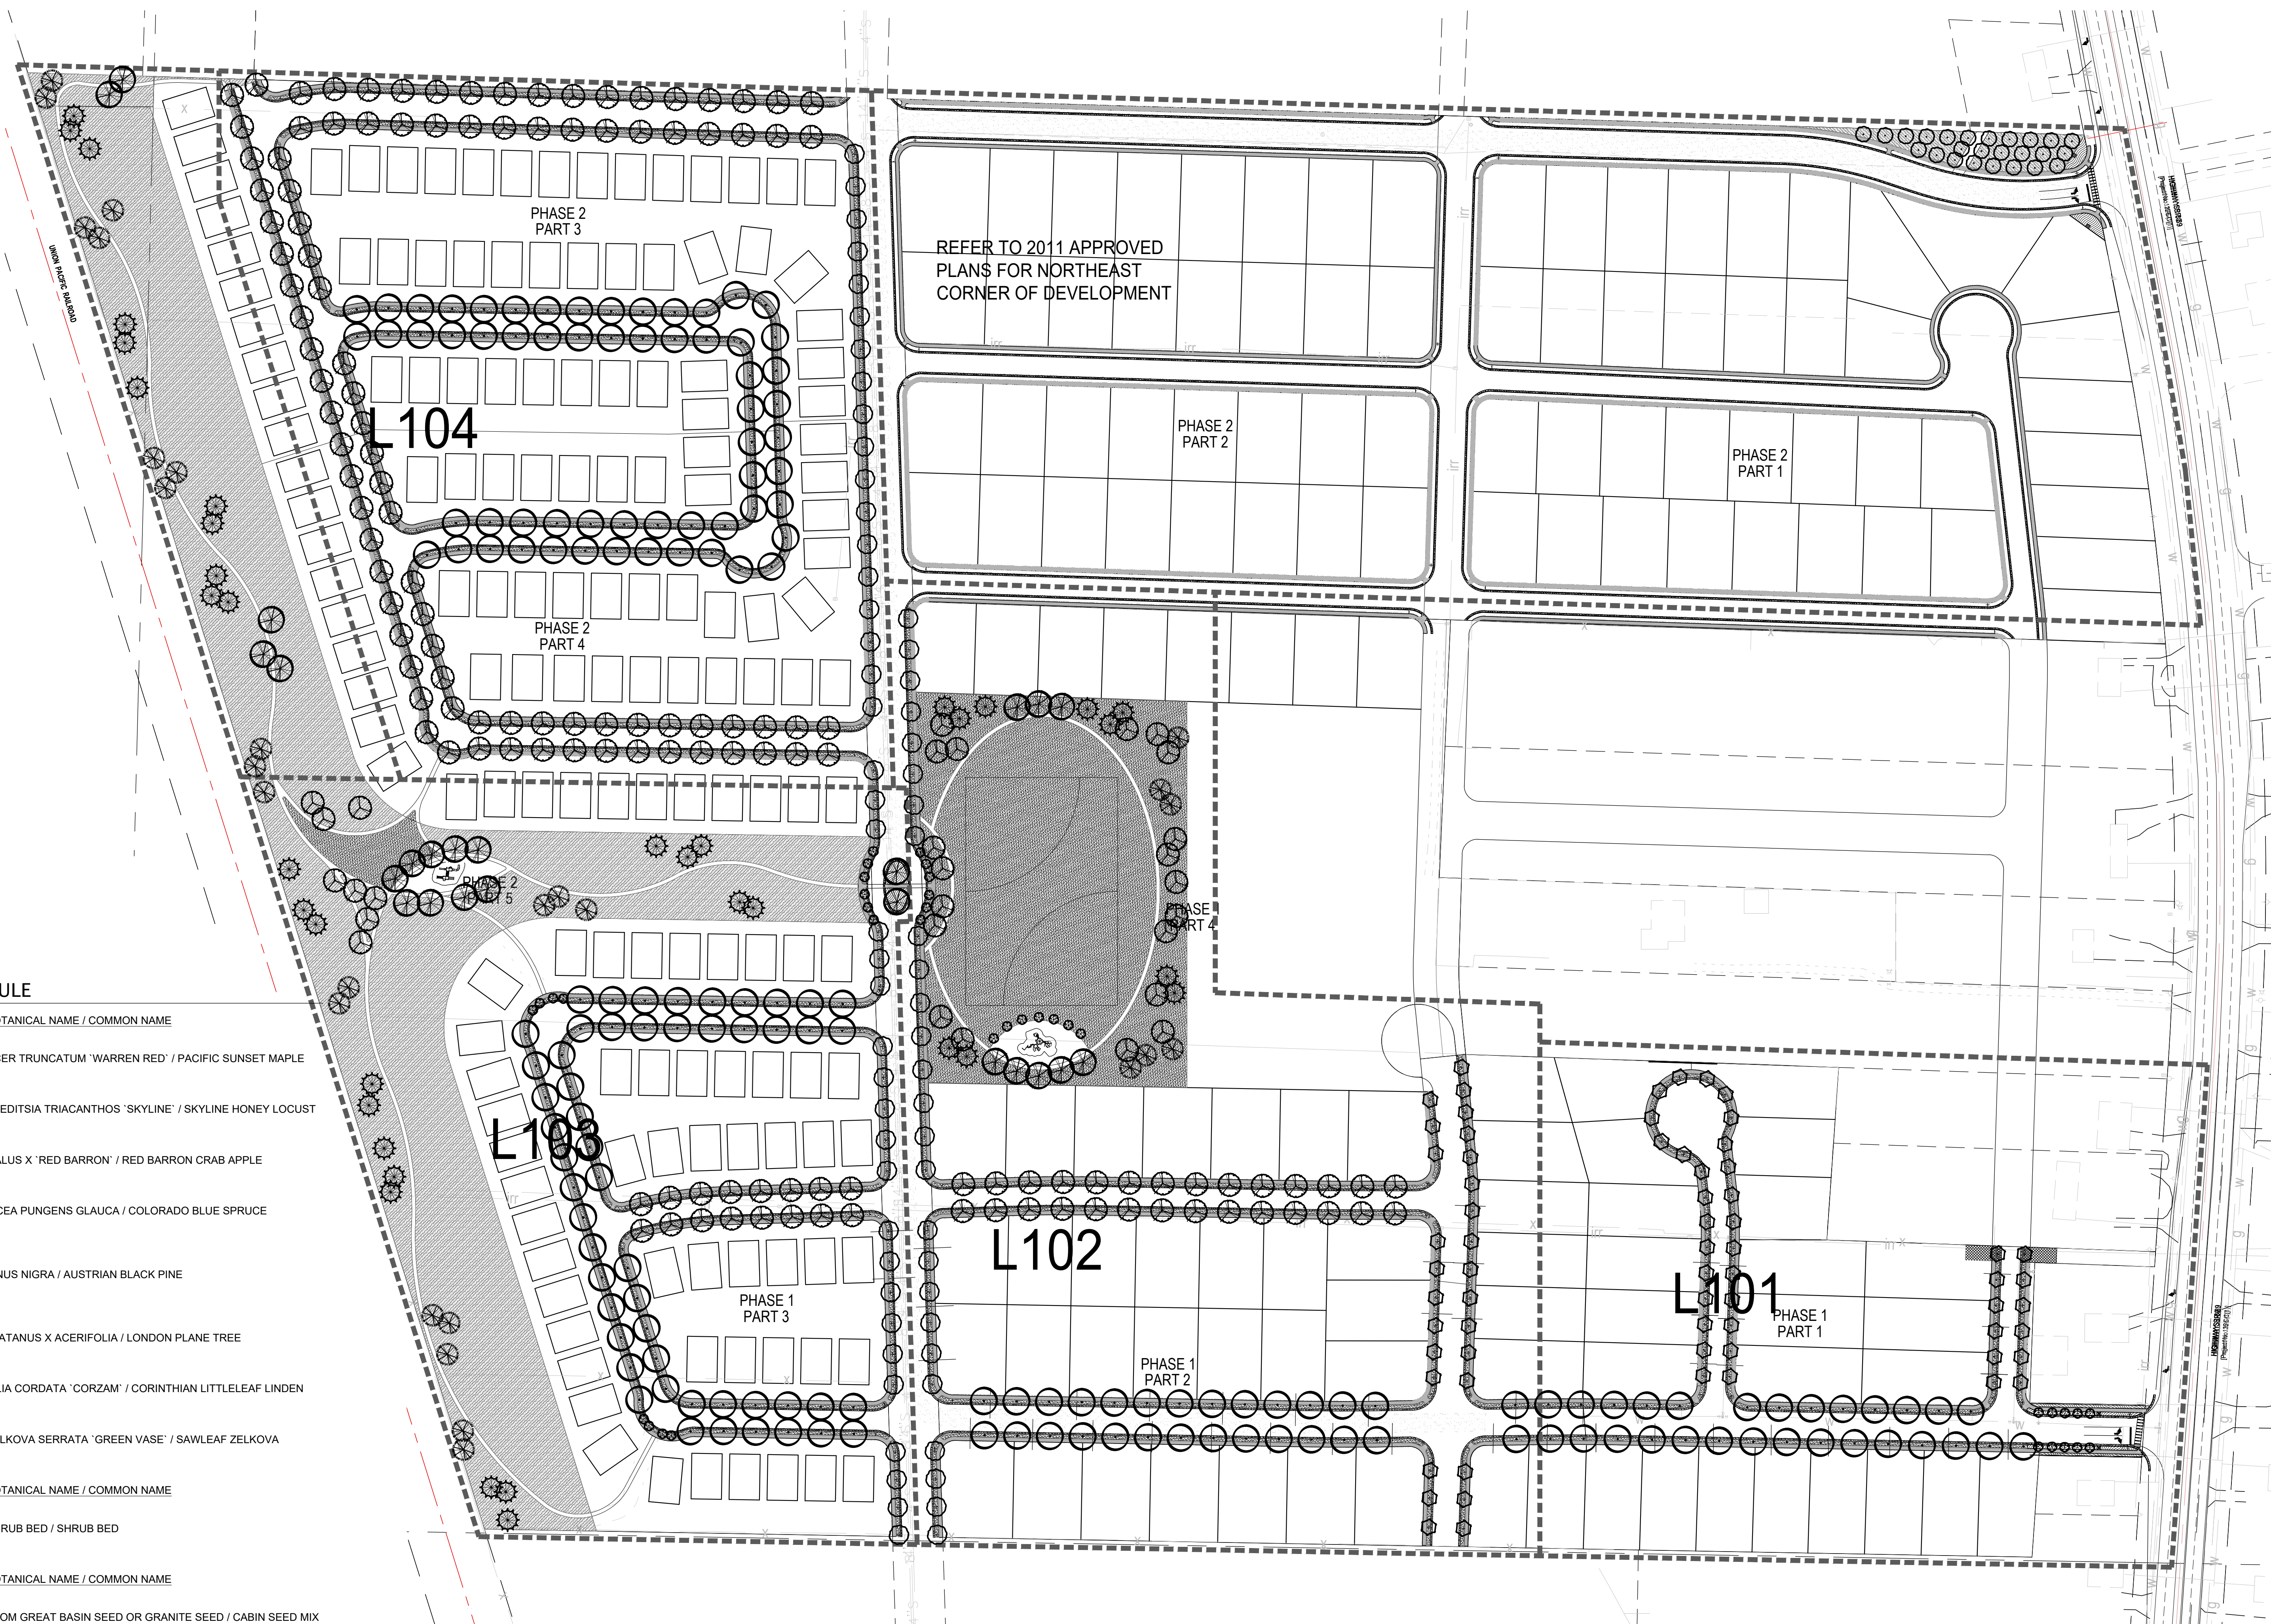


DEER RUN
600 SOUTH HWY 89
WILLARD CITY, UTAH

REVISIONS

NO.	DESCRIPTION

Stamp

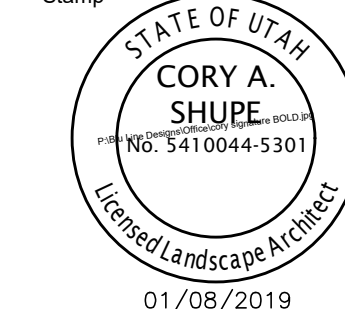

Designed By:	SS
Drawn By:	SS
Date:	01.08.19
Checked By:	CS
Project No.:	17-138

Drawing Title

OVERALL
LANDSCAPE
PLAN

Drawing number

L100

